




PROPOSED ELEVATIONS



Block B South Elevation

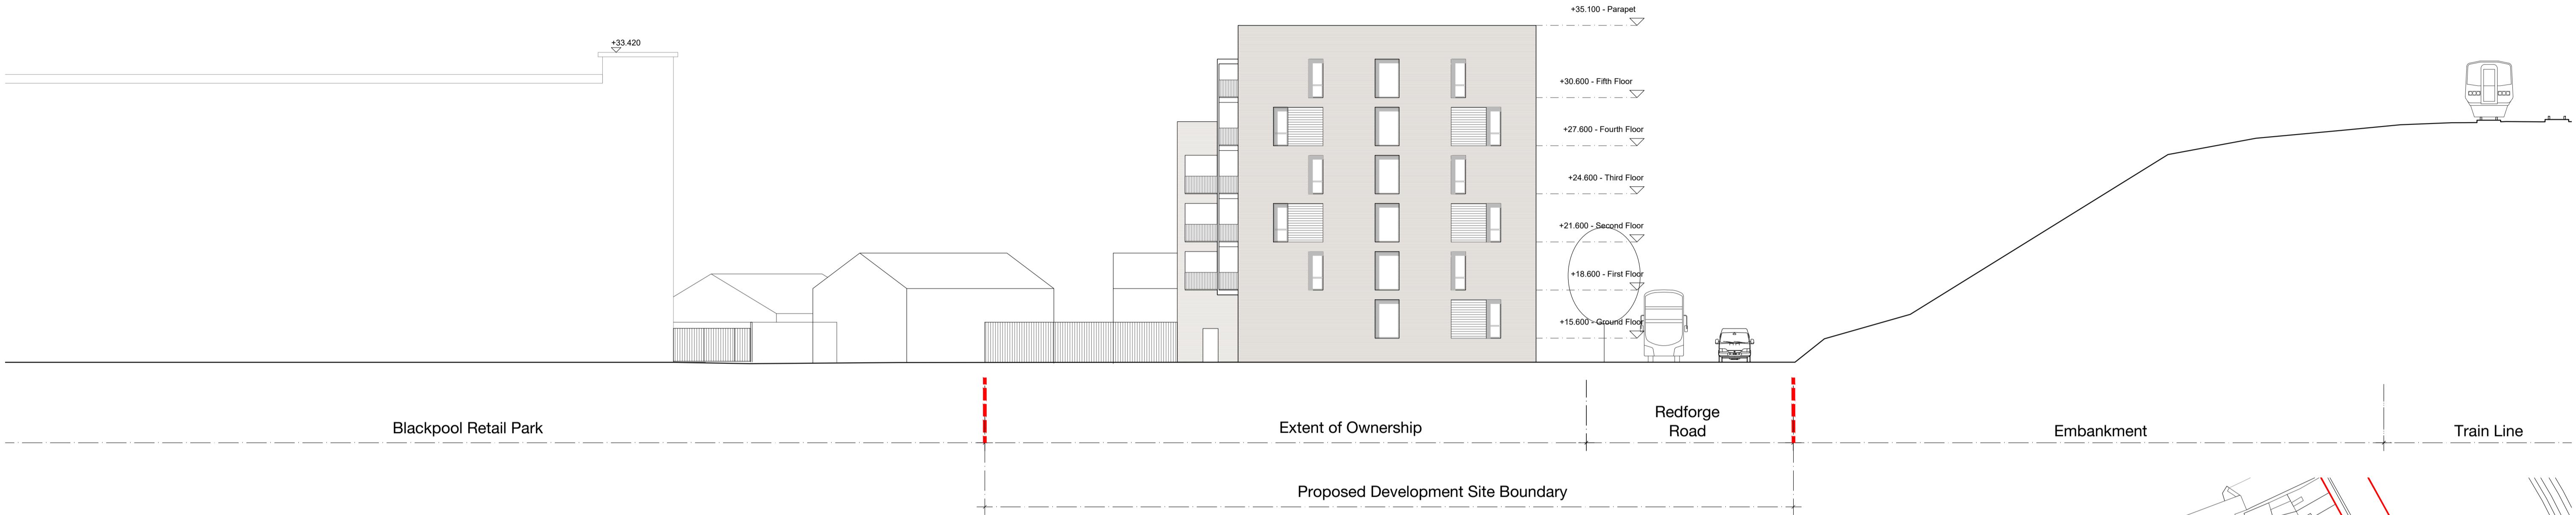

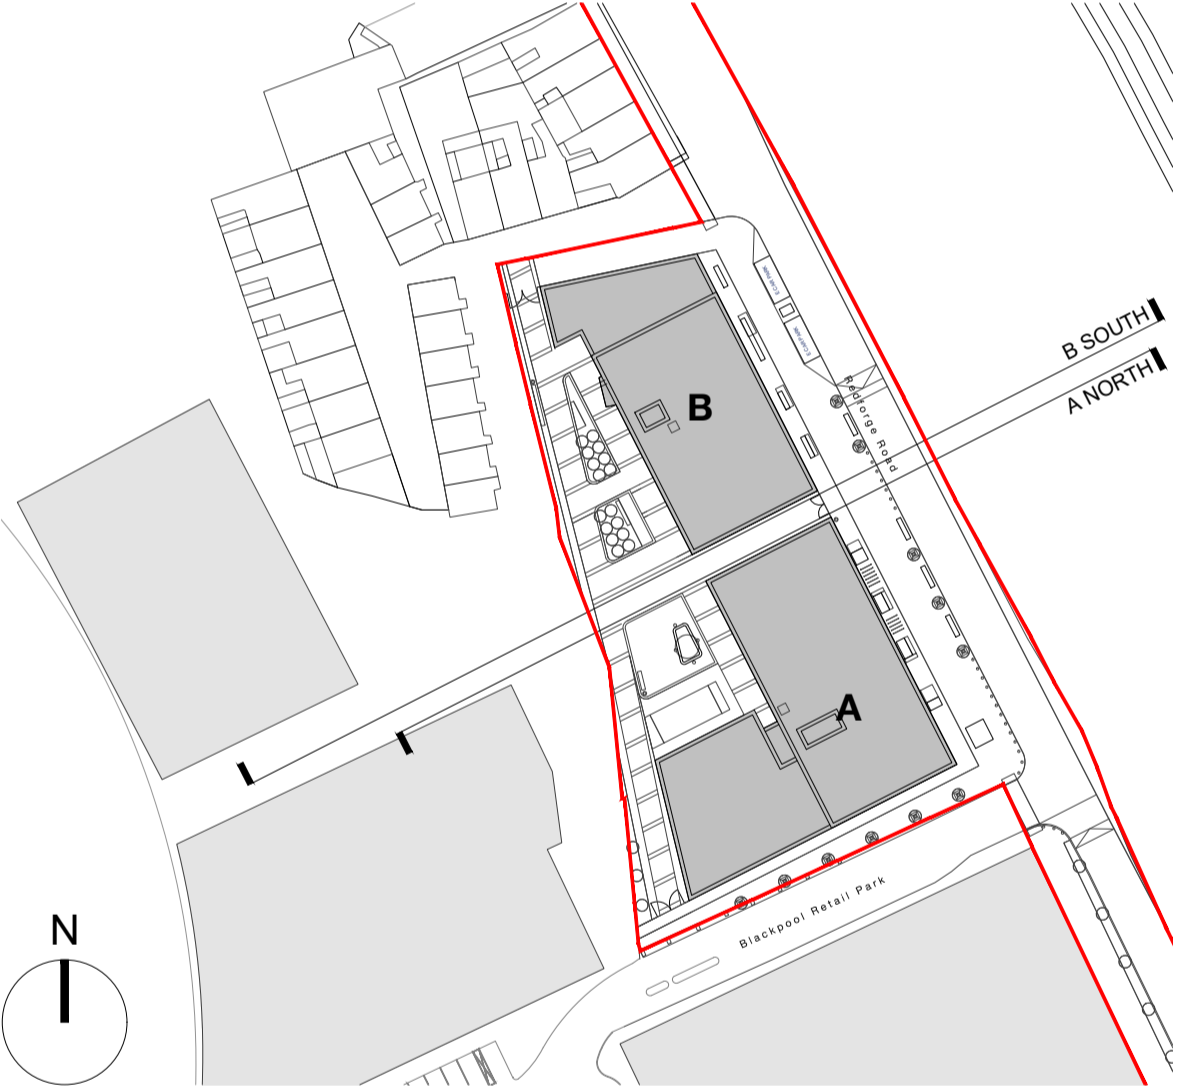

 KEY PLAN 1:1000



Block A North Elevation

Notes

 Butler \ Cammoranesi architects 6 George's Quay, Cork T +353 21 2417273 \ E info@butlercammoranesi.ie butlercammoranesi.ie		
Project name	Redforge Road SHD Residential Development	
Client	Bellmount Developments Limited	
Drawing	Series	Scale
Proposed Internal Elevations	Planning	1:200@A1
Drawing no.	Revision	Date
A10-202	A	2021/09/03