



# PROPOSED SITE PLAN

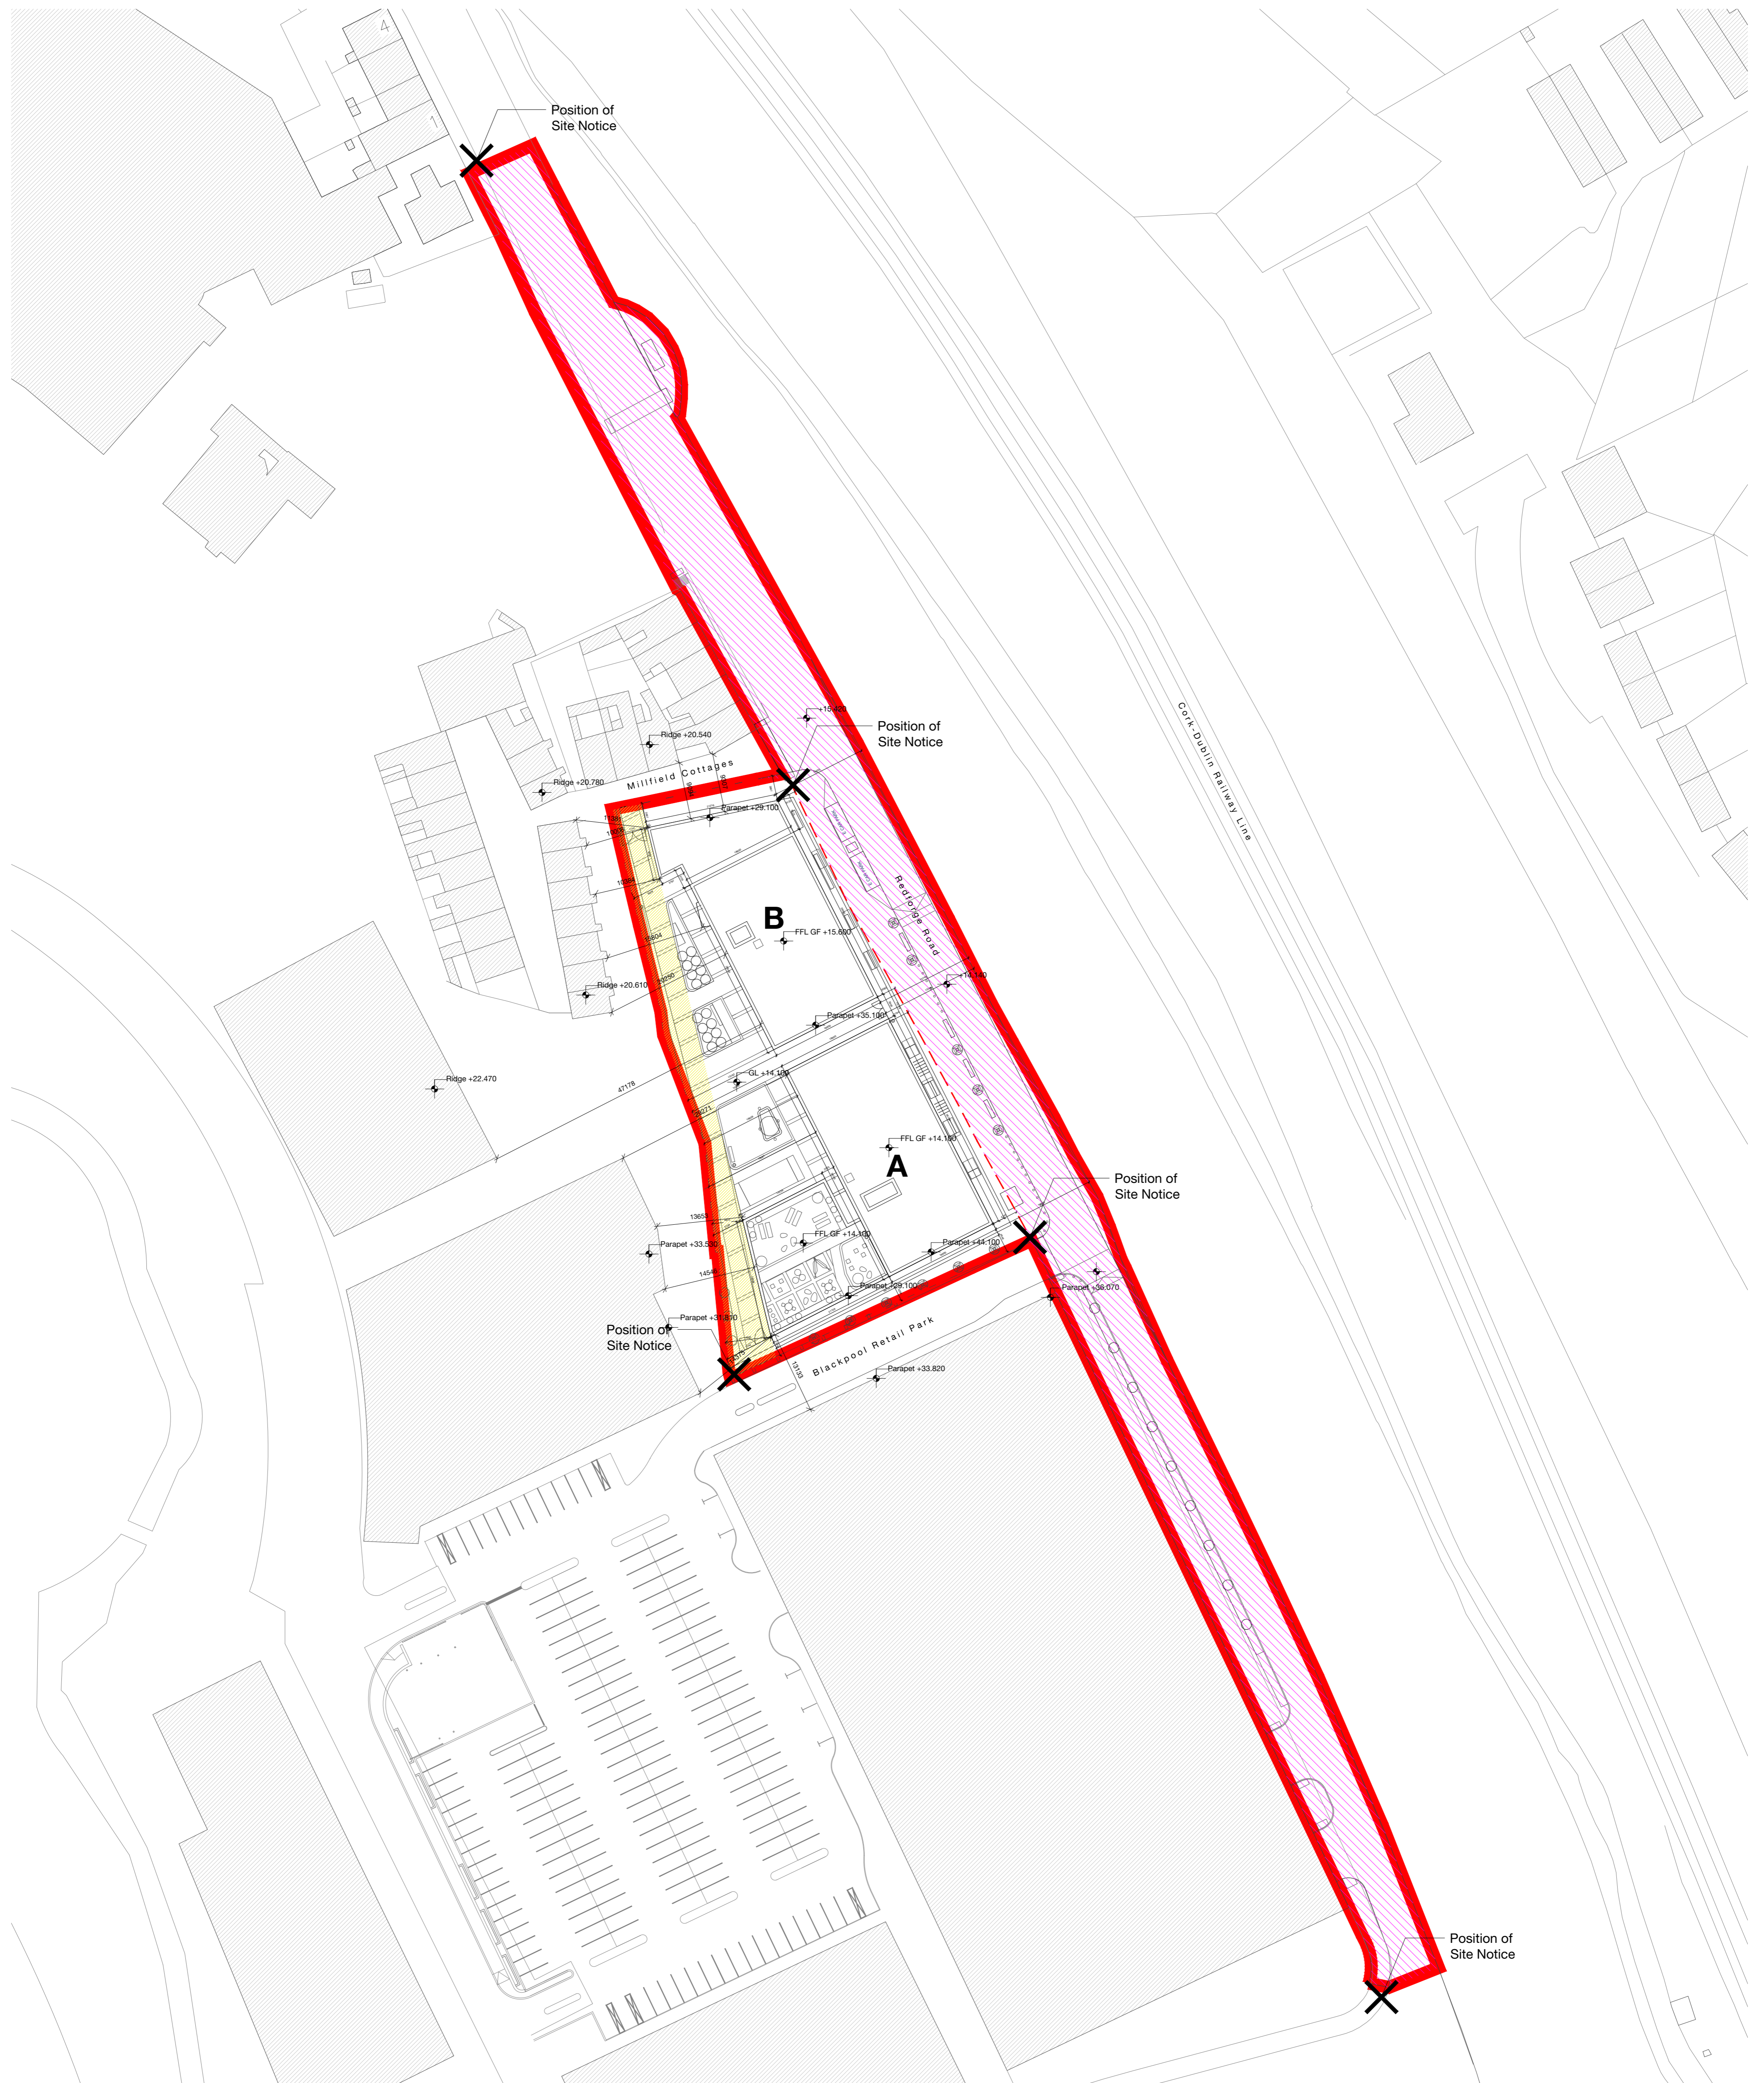

- Proposed Development Site Boundary (Outlined Red) 7318m² / 0.73ha
- Land in Ownership of the Applicant 3372m² / 0.34ha
- Land Within Ownership of Cork City Council 3948m² / 0.39ha
- Area reserved for wayleave 453m²

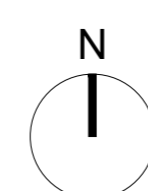

Drawing for planning application purposes only. Not for construction. To be read in conjunction with all other Consultants drawings, specifications and schedules.

## Notes

 <p><b>Butler \ Cammoranesi architects</b>          6 George's Quay, Cork          T +353 21 2417273   E info@butlercammoranesi.ie          butlercammoranesi.ie</p>		
<p><b>Project name</b> Redford Road SHD Residential Development</p>		<p><b>Project no</b> 19082</p>
<p><b>Client</b> Bellmount Developments Limited</p>		
<p><b>Drawing</b> Proposed Site Plan</p>	<p><b>Series</b> Planning</p>	<p><b>Scale</b> 1:500/8A1</p>
<p><b>Drawing no.</b> SITE_A01-10</p>	<p><b>Revision</b> A</p>	<p><b>Date</b> 2021/09/03</p>