




PROPOSED SITE ELEVATIONS

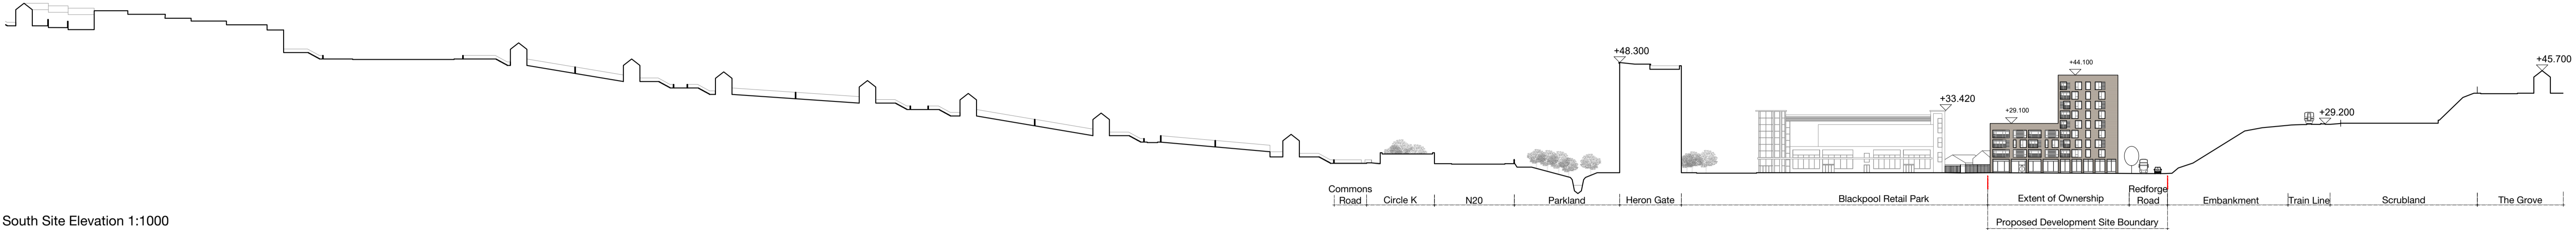


South Site Elevation 1:1000

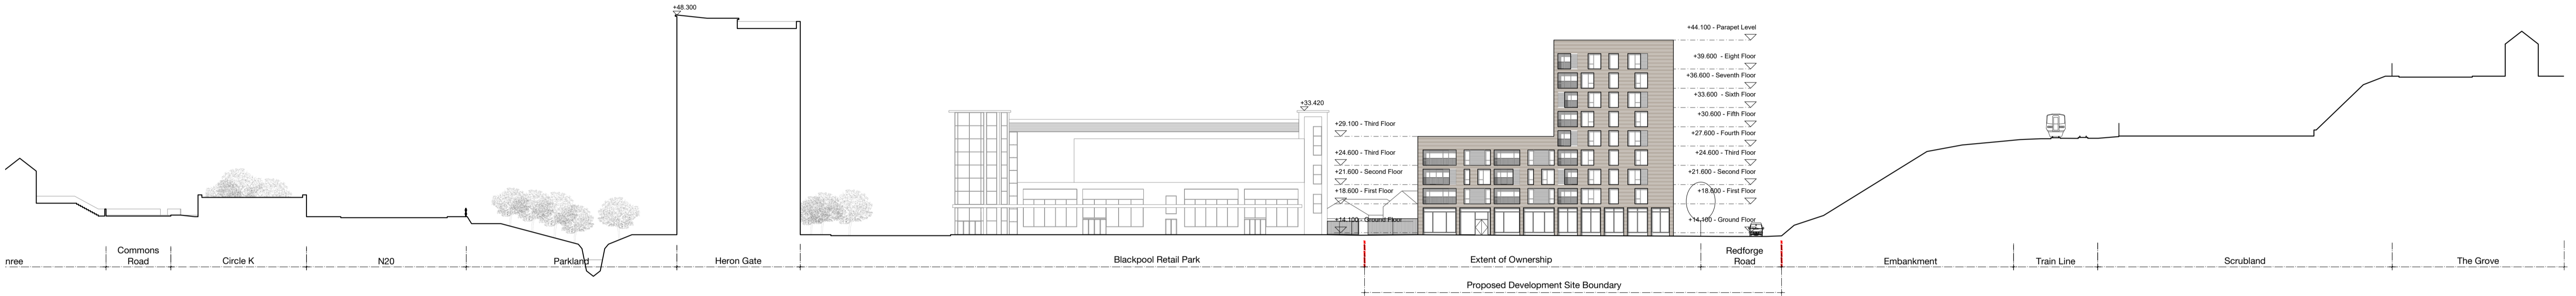

South Site Elevation 1:500

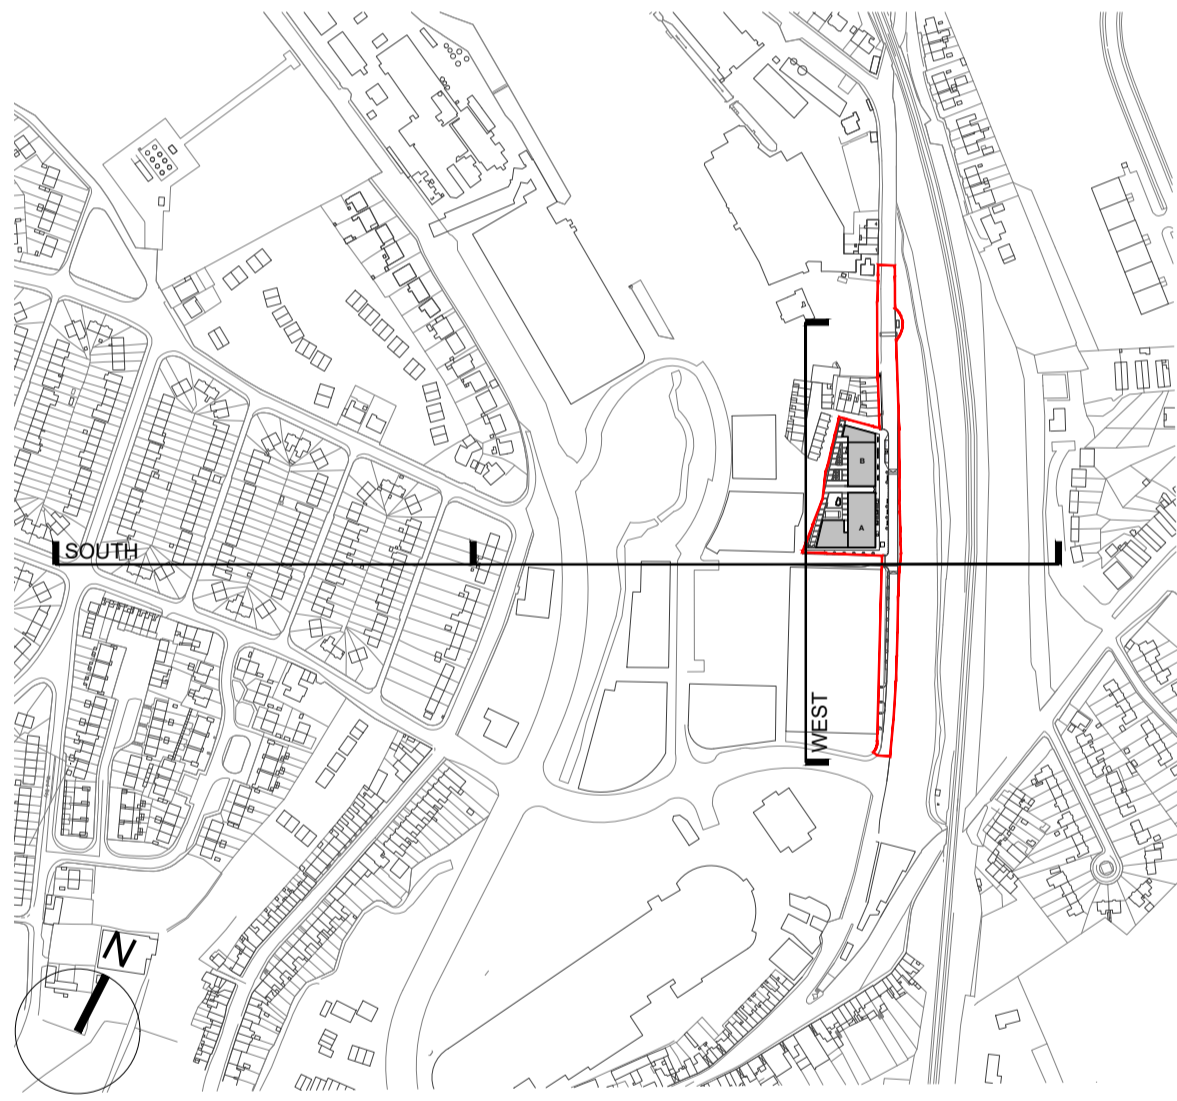

KEY PLAN 1:5000

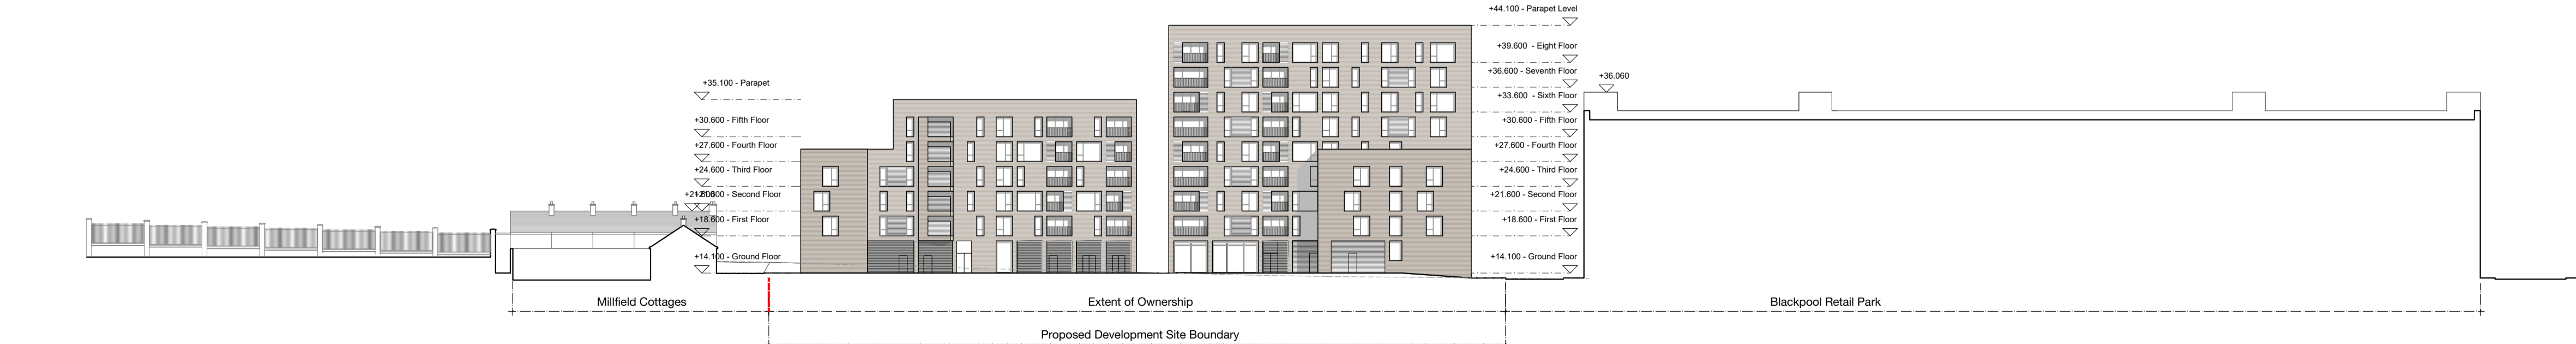

West Site Elevation 1:500

Notes

Butler \ Cammoranesi architects
 6 George's Quay, Cork
 T +353 21 2417273 \ E info@butlercammoranesi.ie
 butlercammoranesi.ie



Project name Redforge Road SHD Residential Development **Project no** 19082

Client Bellmount Developments Limited

Drawing Proposed South and West Site Elevations **Series** Planning **Scale** Varies@A1

Drawing no. A10-203 **Revision** A **Date** 2021/09/03