




PROPOSED SITE ELEVATIONS

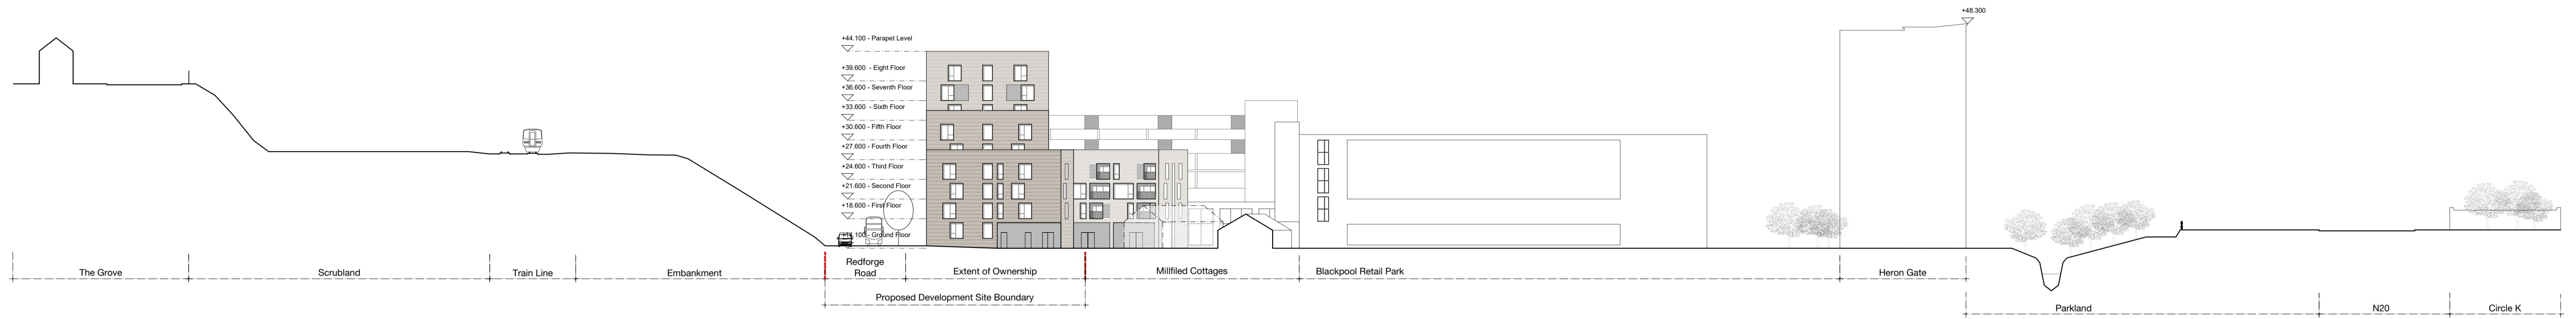

North Site Elevation 1:500

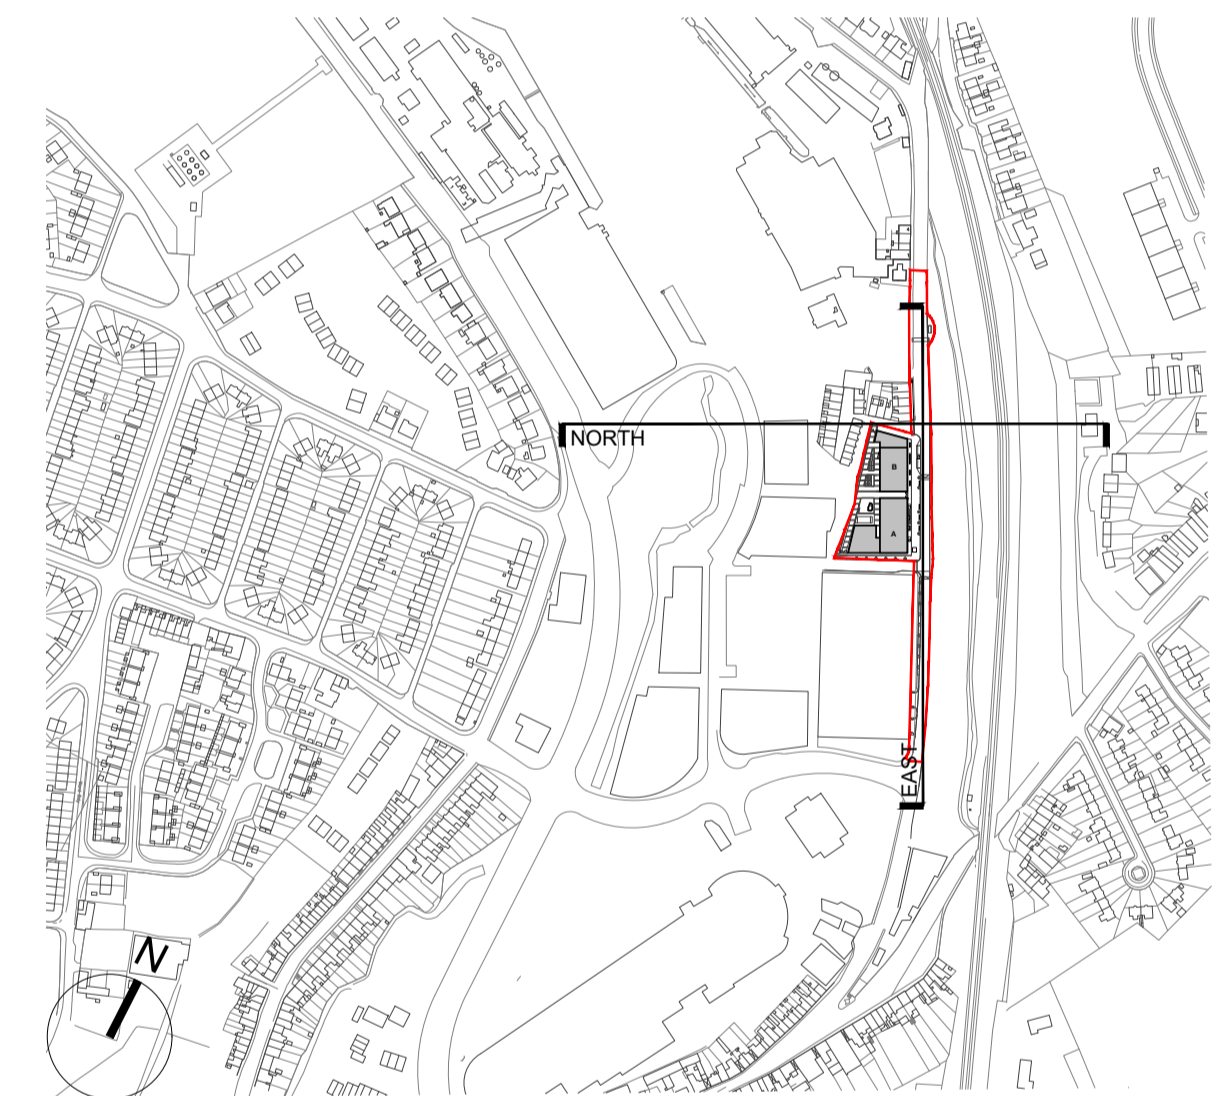

KEY PLAN 1:5000

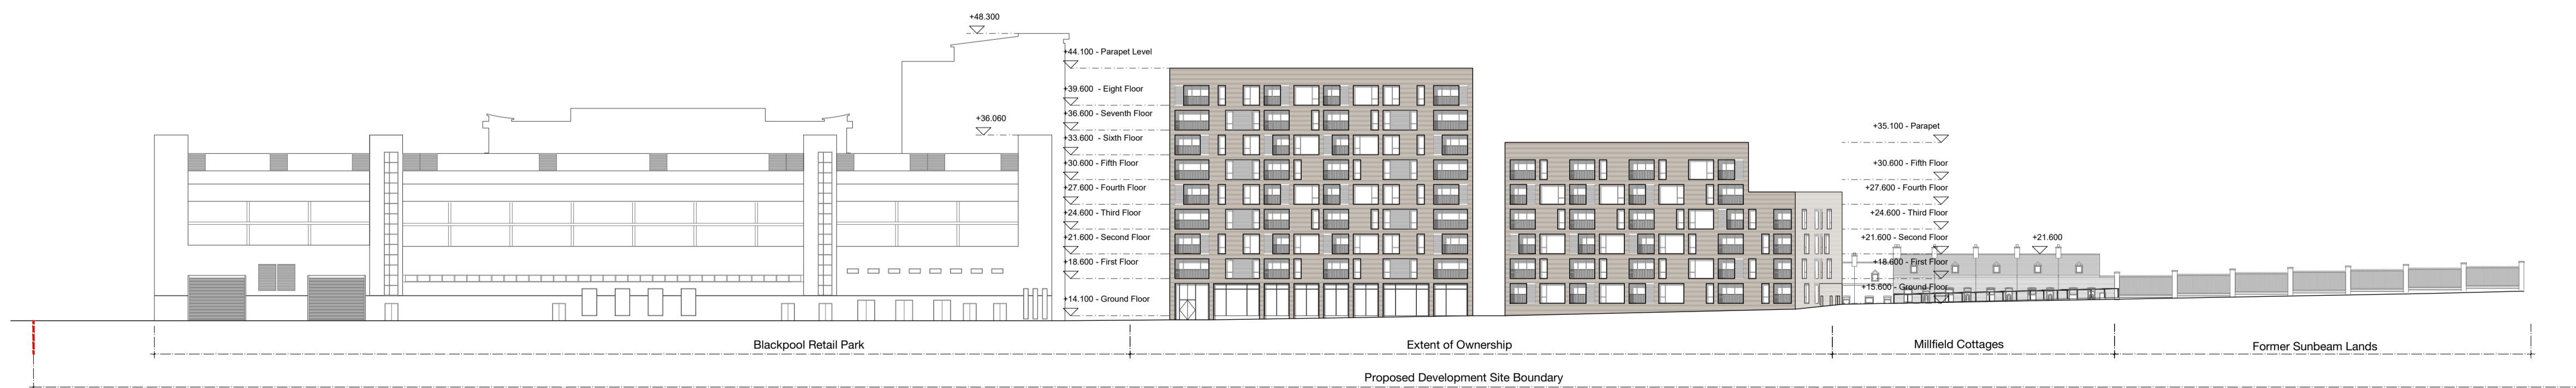

East Site Elevation 1:500

Notes

Butler \ Cammoranesi architects
 6 George's Quay, Cork
 T +353 21 2417273 \ E info@butlercammoranesi.ie
 butlercammoranesi.ie



Project name
 Redforge Road SHD Residential Development

Project no
 19082

Client
 Bellmount Developments Limited

Drawing
 Proposed North and East Site Elevations

Series
 Planning

Scale
 1:500@A1

Drawing no.
 A10-204

Revision
 A

Date
 2021/09/03