



# PROPOSED SECTIONS

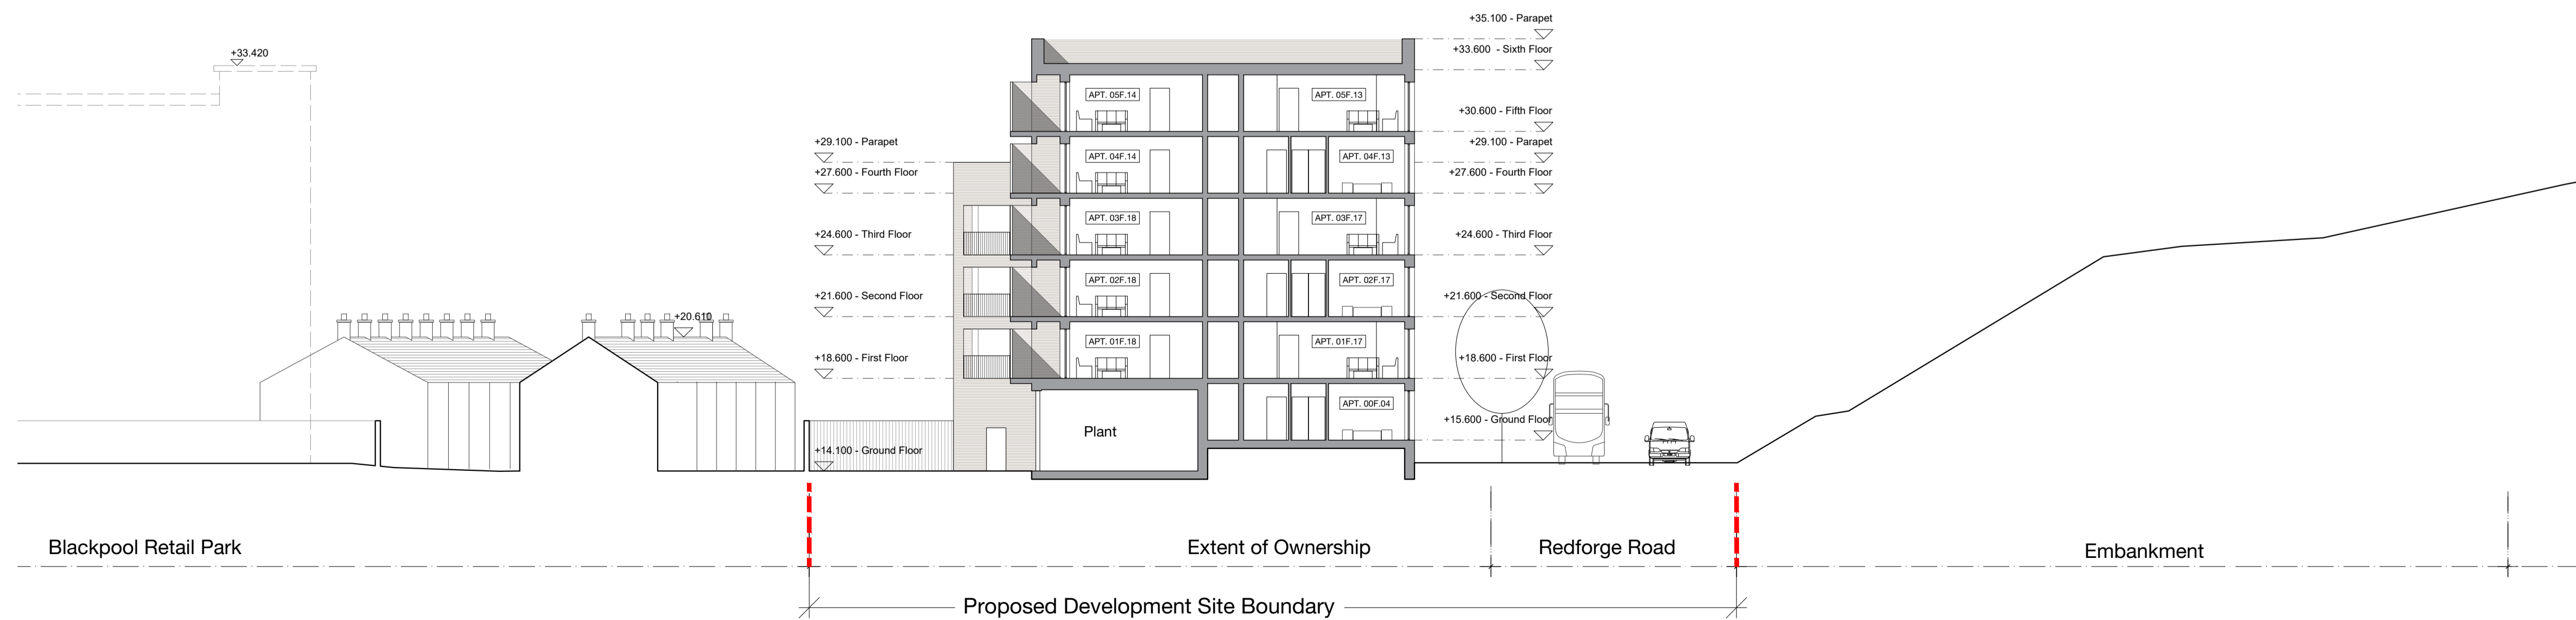

Section C

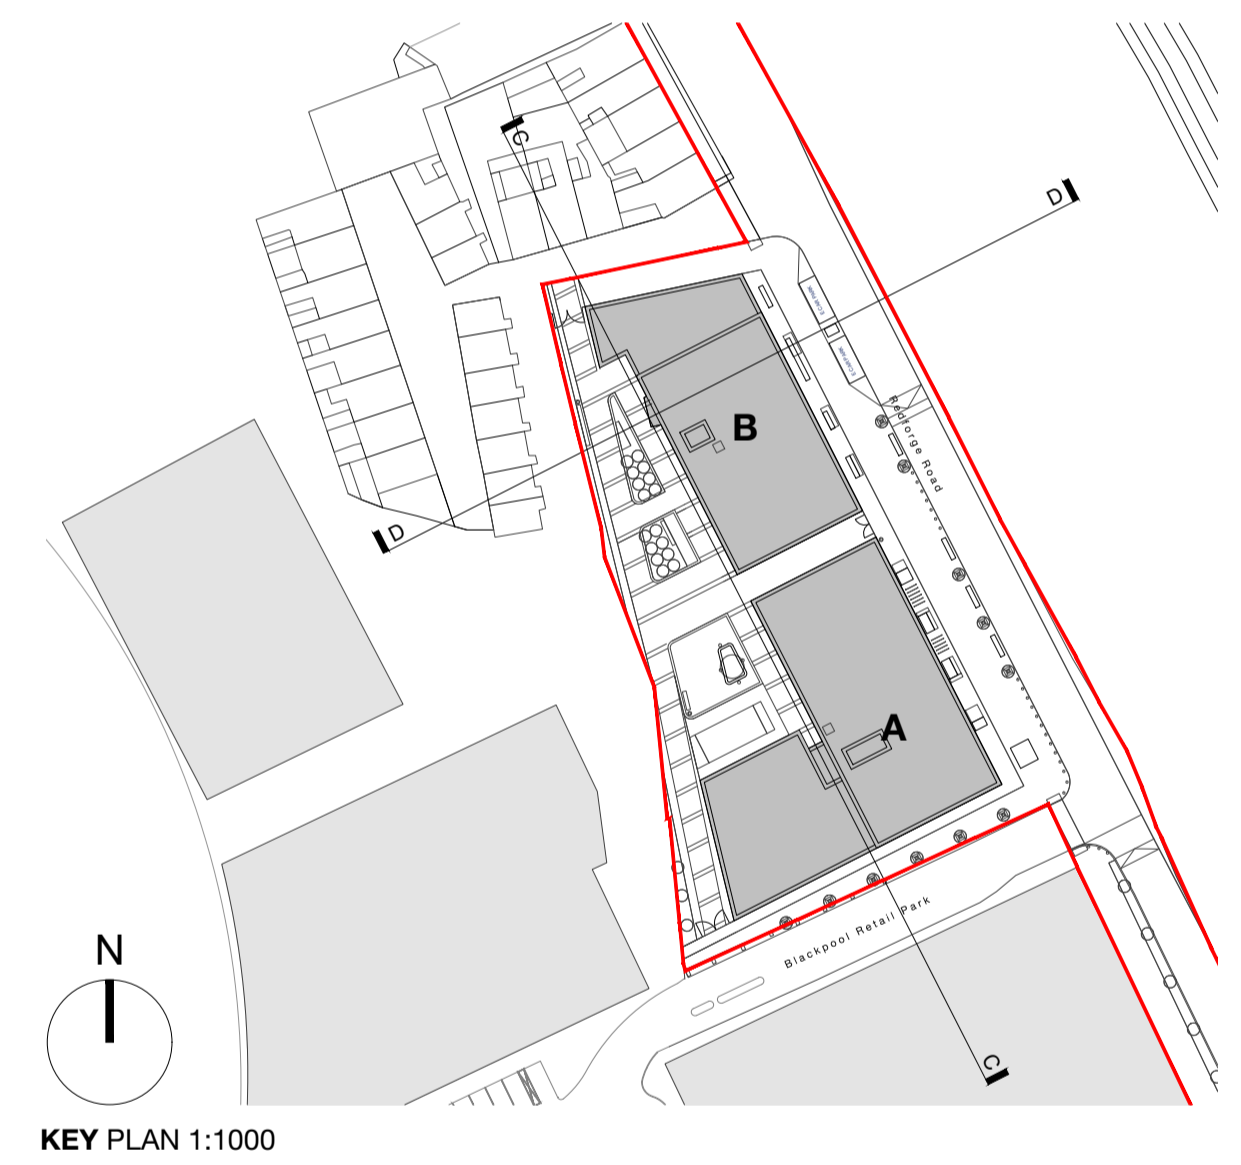

Section D

## Notes

**Butler \ Cammoranesi architects**  
 6 George's Quay, Cork  
 T +353 21 2417273 \ E info@butlercammoranesi.ie  
 butlercammoranesi.ie

**RIA** Registered Architect 2021

**Project name**  
Redforge Road SHD Residential Development

**Project no**  
19082

**Client**  
Bellmount Developments Limited

**Drawing**  
Proposed Sections C and D

**Series**  
Planning

**Scale**  
1:200@A1

**Drawing no.**  
A10-101

**Revision**  
A

**Date**  
2021/09/03