
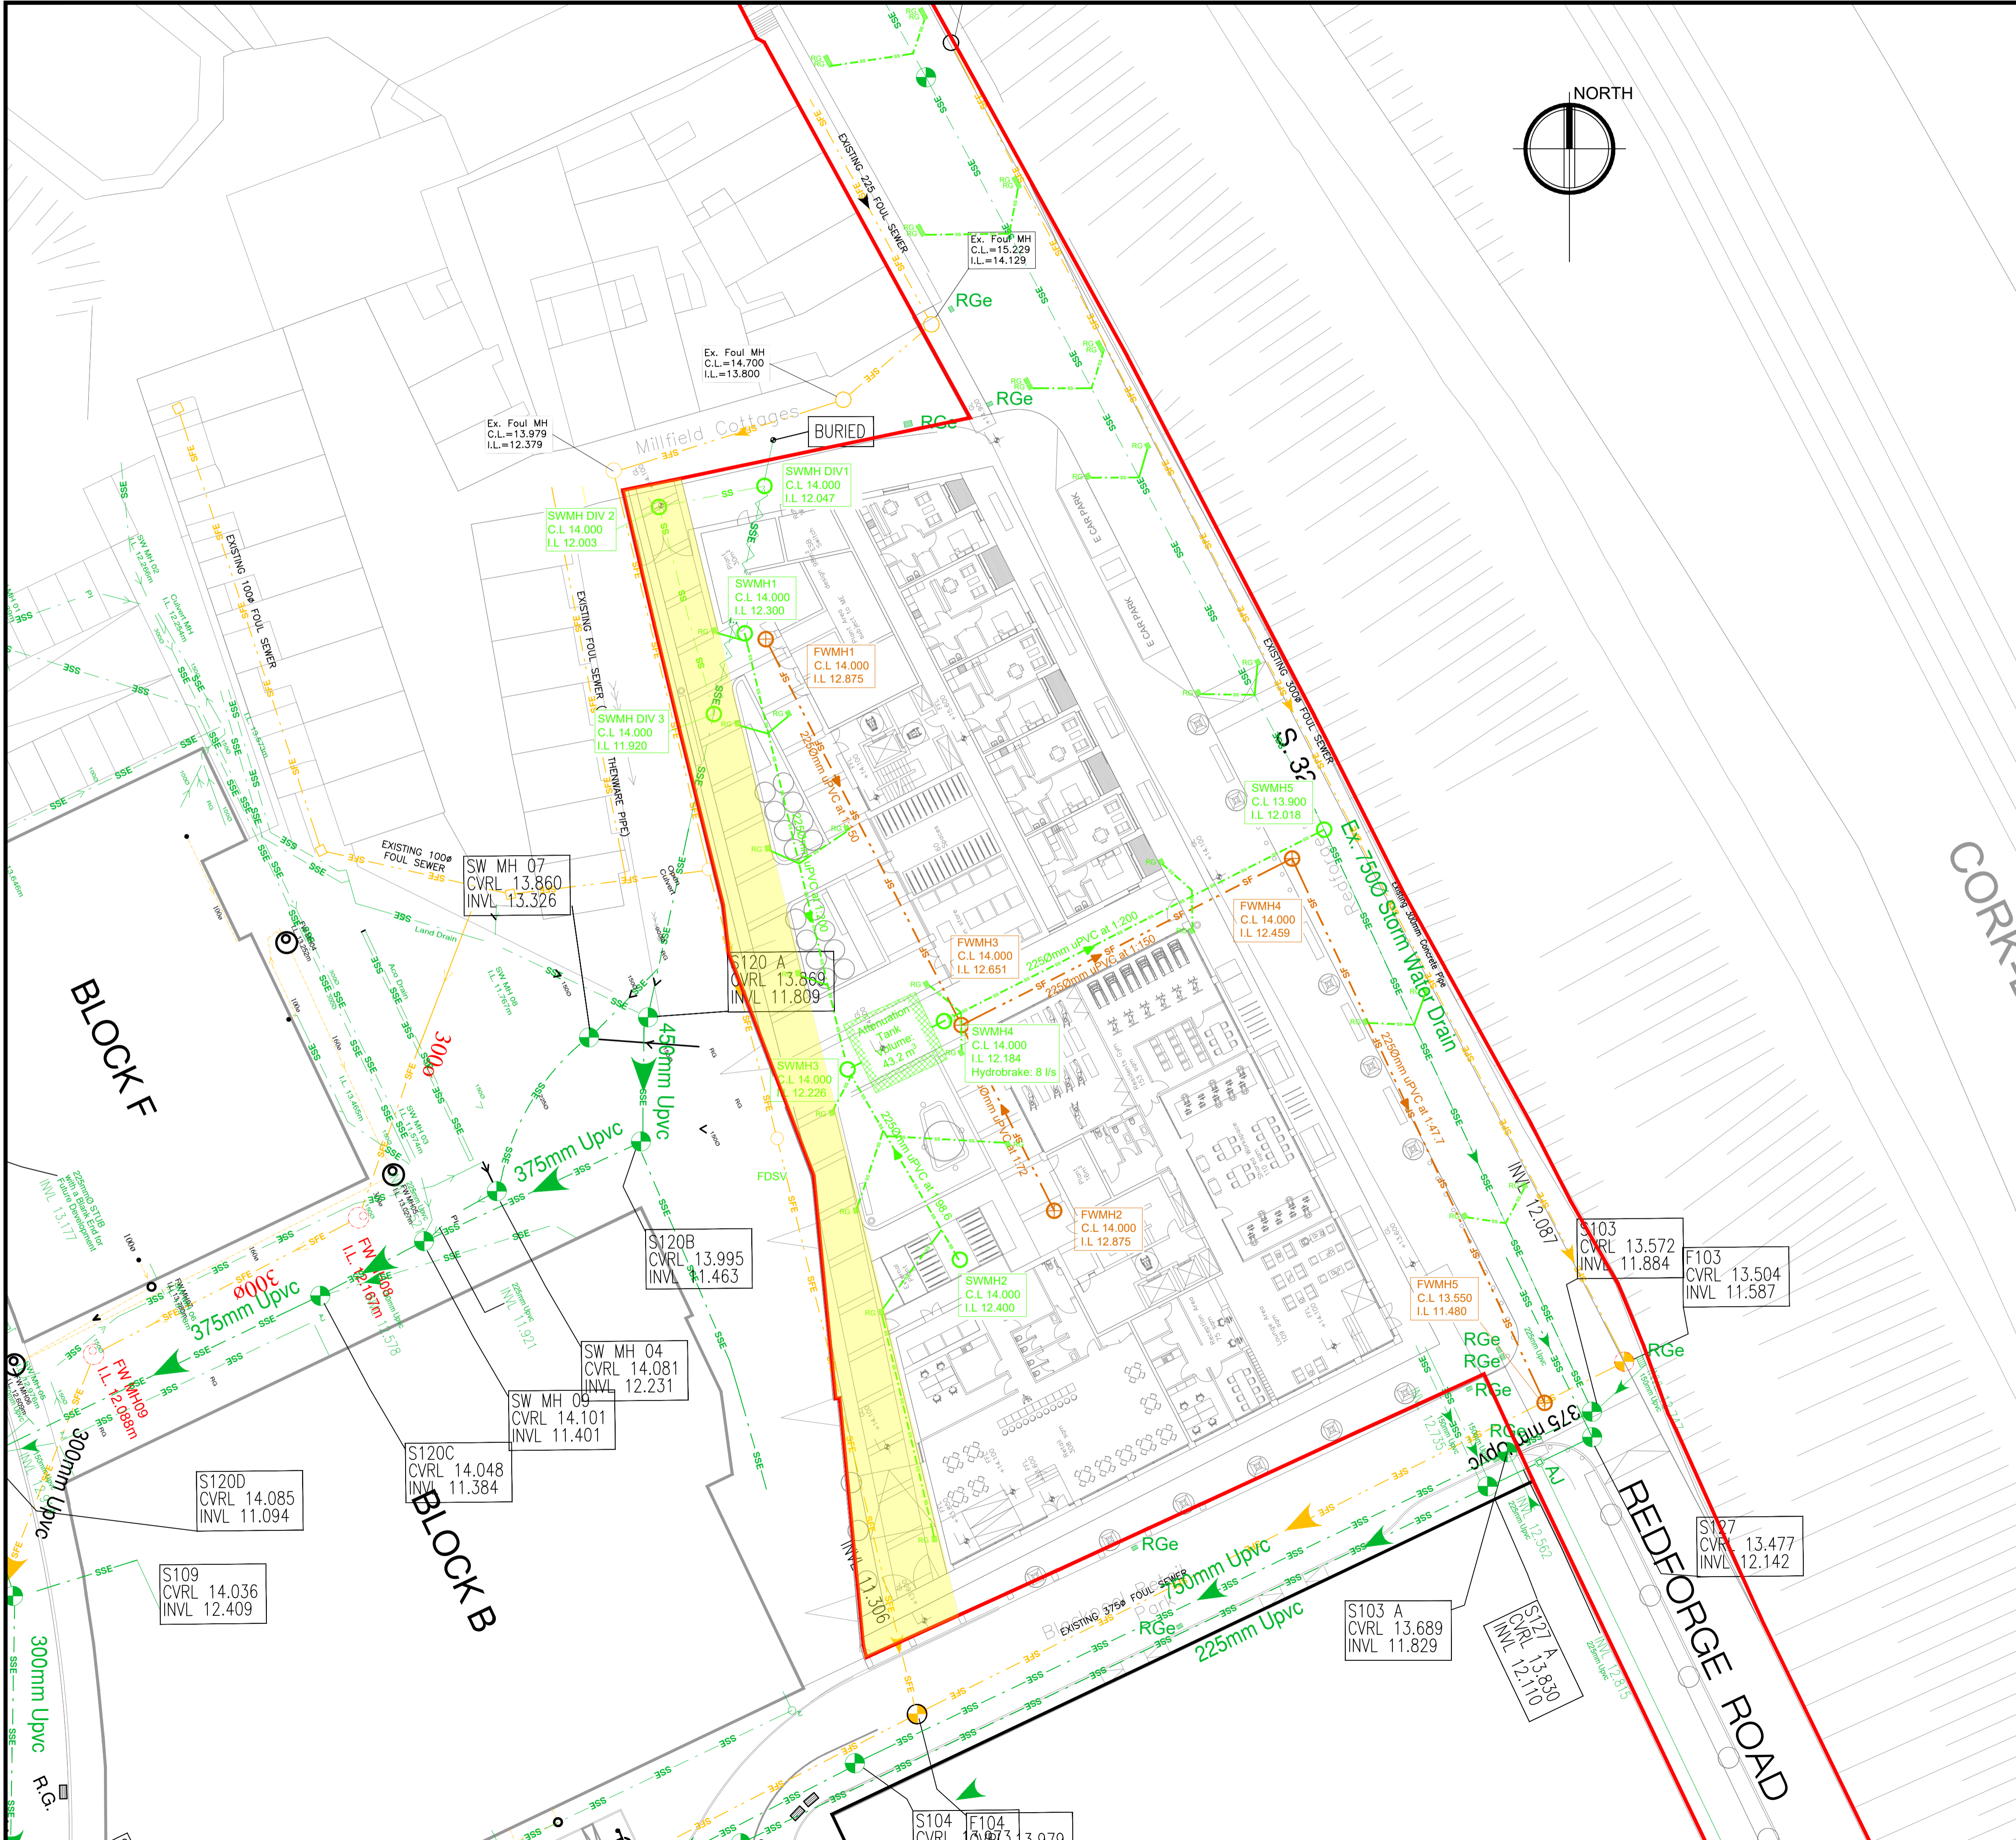


Copyright of this drawing is reserved by JODA Engineering Consultants. This drawing is issued on condition that it is not copied or disclosed by, or to, any person or persons without prior consent in writing from JODA Engineering Consultants. The user of this drawing shall cross-check dimensions shown on this drawing with relevant dimensions shown on other drawings issued by JODA Engineering Consultants and by other design consultants relevant to the project prior to any fabrication or construction on site. All errors, omissions and discovered inconsistencies to be reported to the JODA Engineering Consultants immediately. Drawings show design intent only. Do not scale dimensions from the drawing as the resulting dimension may be incorrect. JODA Engineering Consultants accepts no responsibility for errors made as a result of scaling of any dimension from this drawing.

- NOTES:
- This drawing to be read in conjunction with all relevant drawings and specifications.
1. Do not scale, if in doubt ask.
 2. All drawings to be checked on site.
 3. All levels to OSGM50 Datum.
 4. Proposed Foul Sewer will be private managed within the site.

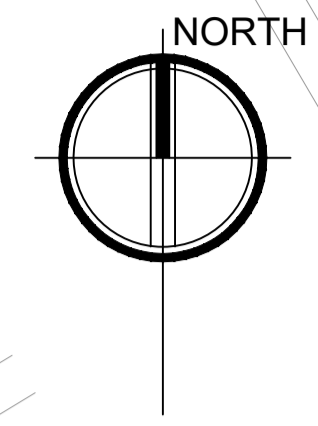

P2	ISSUED FOR PLANNING	R.M.	T.O.N.	07.09.21
P1	ISSUED FOR PLANNING	R.M.	T.O.N.	14.05.21
P0	ISSUED FOR PLANNING	M.O.D.	T.O.N.	07.10.20

JODA Engineering Consultants
 Civil, Structural, Mechanical & Electrical Engineers
 Ballycurreen House, Ballycurreen, Cork, T12 P4AY, Ireland
 Tel: 021 4544244. Web: www.joda.ie



REDFORGE ROAD, BLACKPOOL

PROPOSED FOUL AND STORM LAYOUT

4507-P3

SCALE: 1:250 A1
 CHECK SCALE: 50mm @ 1:1