
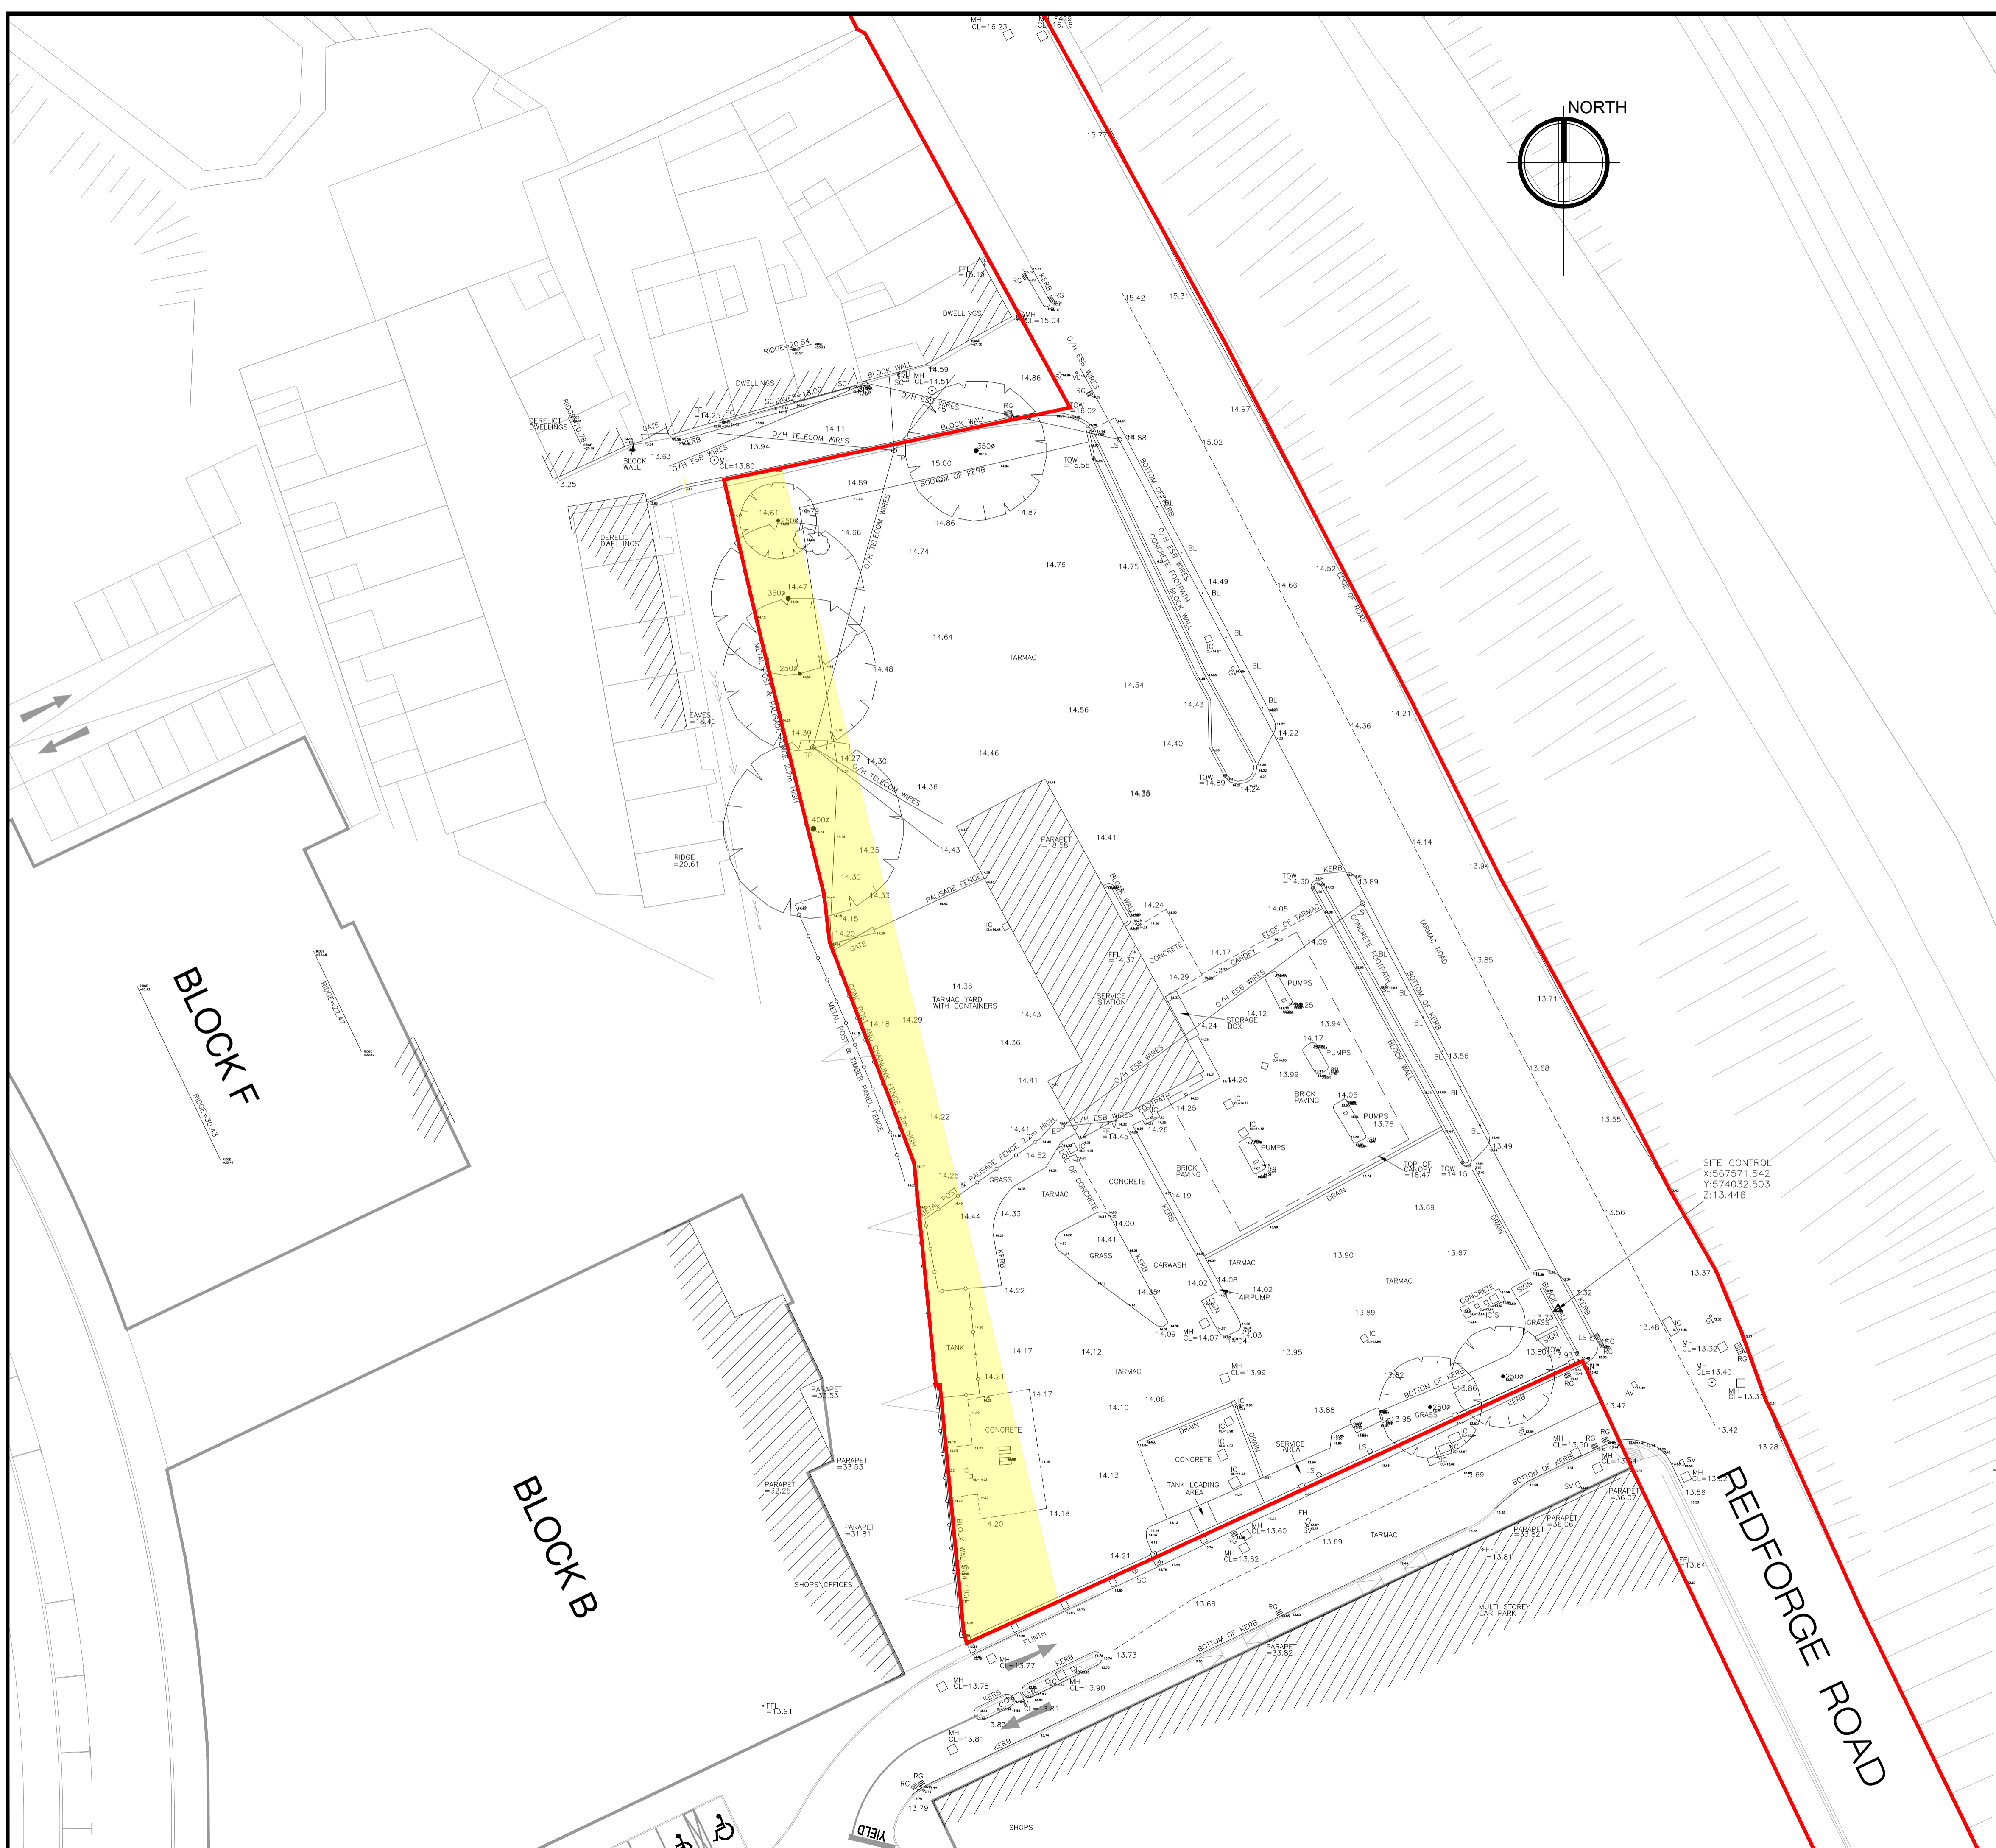


Copyright of this drawing is reserved by JODA Engineering Consultants. This drawing is issued on condition that it is not copied or disclosed by, or to, any person or persons without prior consent in writing from JODA Engineering Consultants. The user of this drawing shall cross-check dimensions shown on this drawing with relevant dimensions shown on other drawings issued by JODA Engineering Consultants and by other design consultants relevant to the project prior to any fabrication or construction on site. All errors, omissions and discovered inconsistencies to be reported to the JODA Engineering Consultants immediately. Drawings show design intent only. Do not scale dimensions from the drawing as the resulting dimension may be incorrect. JODA Engineering Consultants accepts no responsibility for errors made as a result of scaling of any dimension from this drawing.

NOTES:
DRAWING - NOTES
 1. This drawing shall be read in conjunction with all relevant drawings and specification.

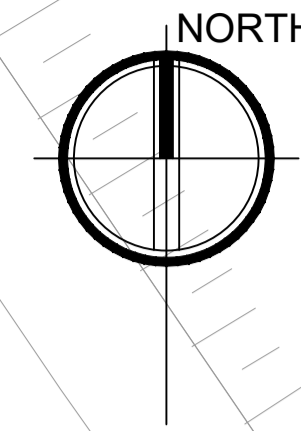

CORK-DUBLIN RAILWAY LINE

REDFORGE ROAD

BLOCK F

BLOCK B

P0	ISSUED FOR PLANNING	M.O.D	T.O.N	13.07.21
REV	REVISION DETAILS	REV. BY	CHKD.	DATE

I = Issued for Information Only; P = Issued for Planning Application Only; F = Issued for Fire Safety Certificate Only; D = Issued for Disabled Access Certificate Only; T = Issued for Tender Only; C = Issued for Construction; BC = Issued for Building Control Regulations Only.

JODA Engineering Consultants
 Civil, Structural, Mechanical & Electrical Engineers
 Model Farm Road, Cork, Ireland, T12 WK4S
 Tel: 021 4544244. Web: www.joda.ie



REDFORGE ROAD, BLACKPOOL	4507-P9
EXISTING SITE LEVELS	1:250 A1
CHECK SCALE 50mm @ 1:1	